


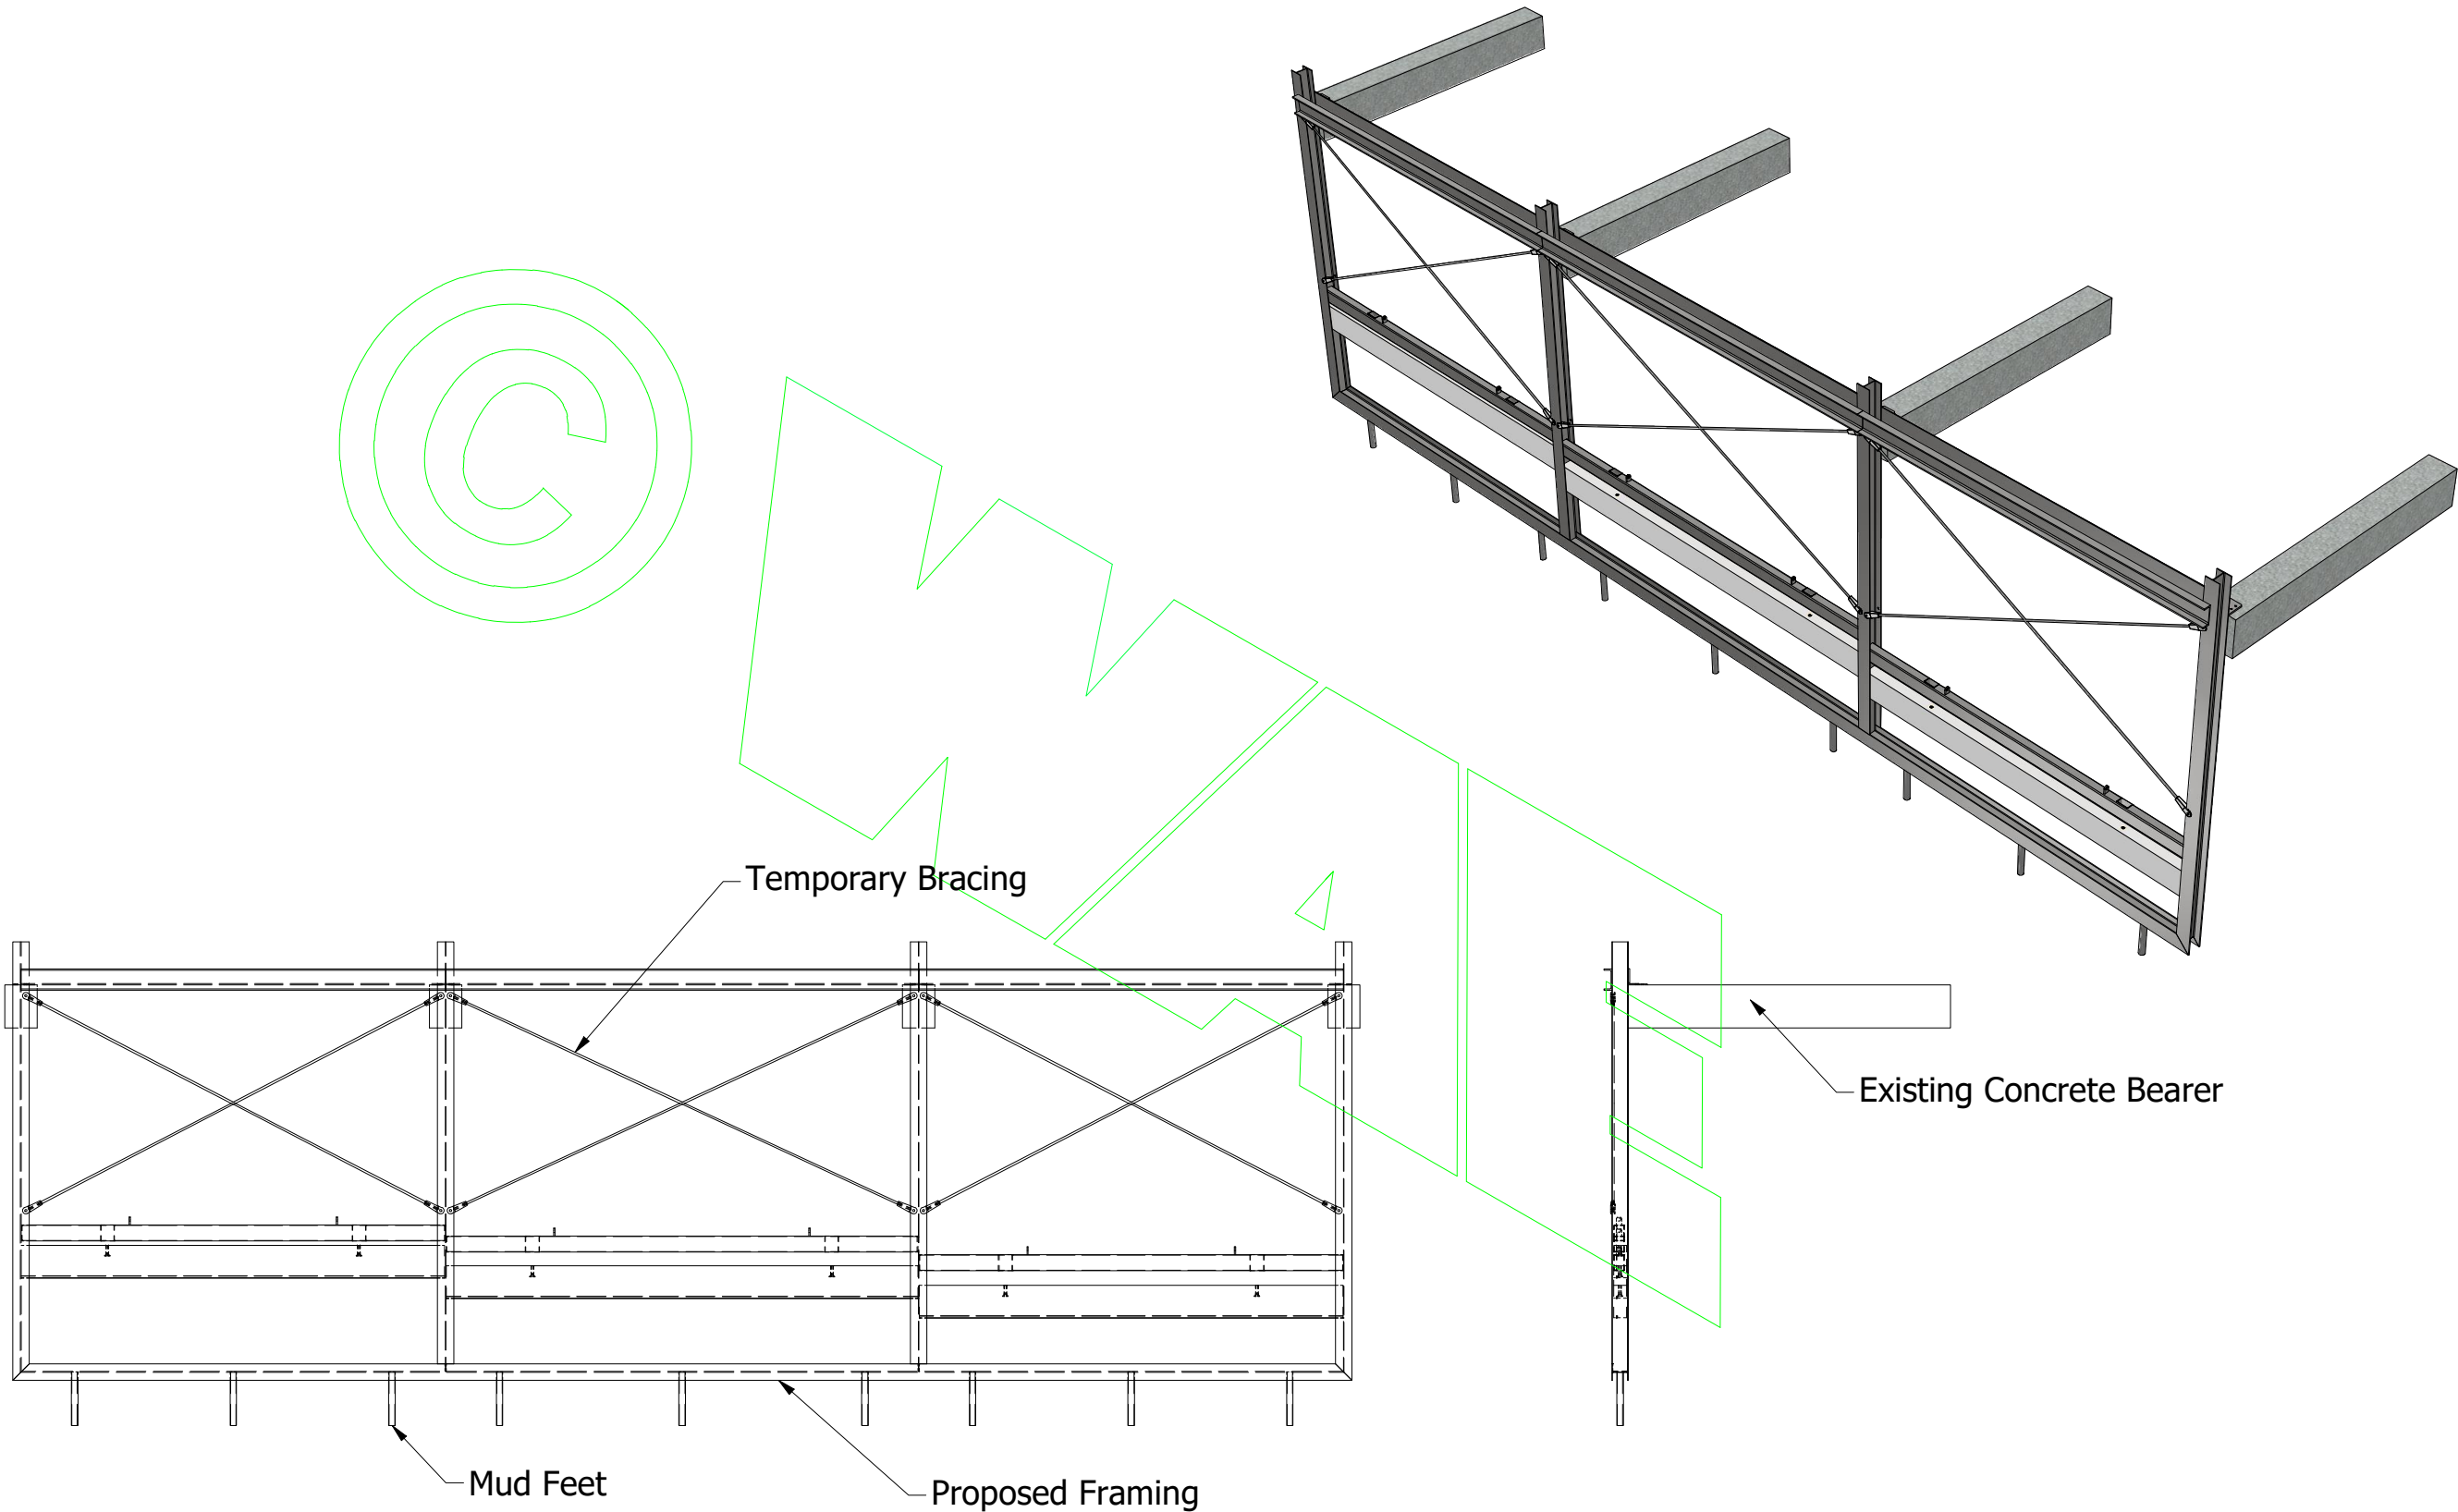

Fabricated by	Date	Drawn by	Date	Checked by	Approved by	Date	Part No.	Full sill assembly	
Checked by	Date	Bryce Rae 10/03/2026			Quantity				
Project		Lake Tuakitoto Drain 222 Sills Upgrade			Material		1 : 65		Sheet 1 / 1